


BIOINTRAFACE, INC
& MSA, LLC
R&D AND PILOT
MANUFACTURING
FACILITY

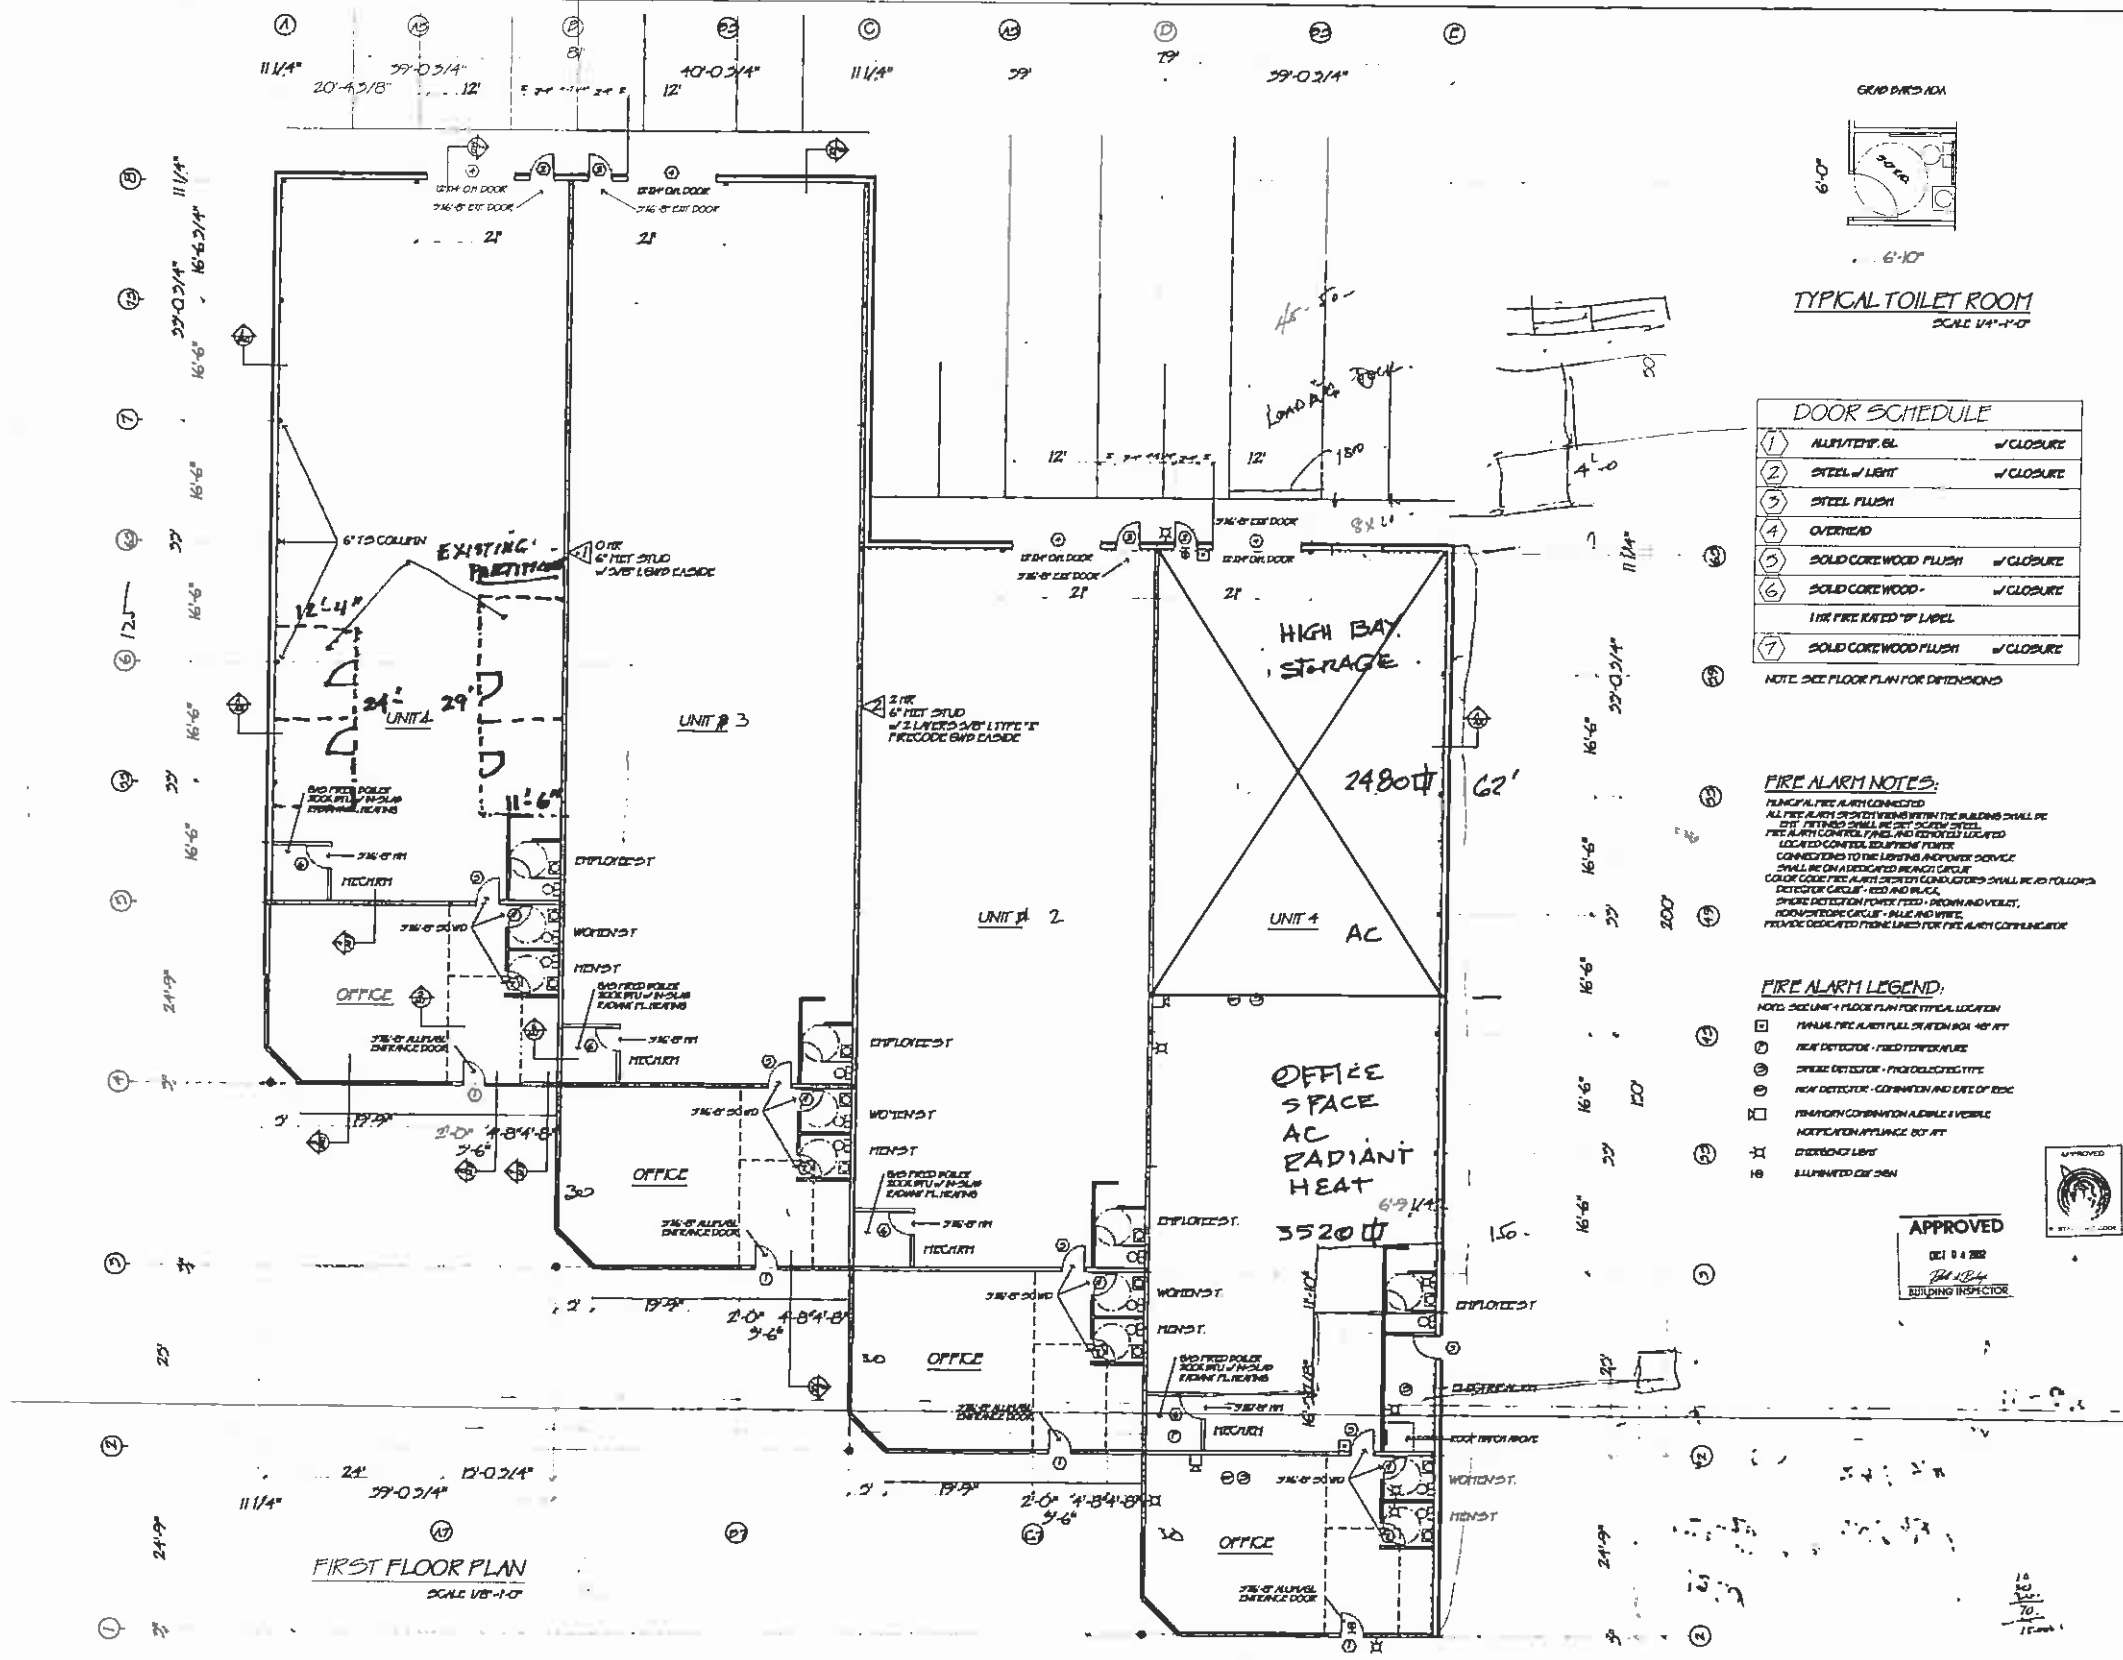

Architecture/
Interior Design
**J.A. GREIFENDORF
DESIGN**
37 Rhode Island Ave.
Newport, RI 02840
401-549-3965
Fax: 401-549-5013
Email: JAGDESIGN@msn.com
R.I. Registration #1274



ENGINEER

PROJECT NAME/LOCATION:
**COMMERCE PARK
BUILDING**

Owner:
Mr. Dale S. Nelson
115 Airport Street
Quonset Point
North Kingstown Rhode Island

Revised:

DATE	REVISION
8/30/02	MISC DIMENSIONS & DETAILS


PROJECT DATE
JUNE, 2002

SCALE: 1/8" = 1'-0"

SHEET TITLE:
**FLOOR PLAN
DOOR SCHEDULE**

SHEET NO.
A1.0

*D. NELSON,
480-3161*

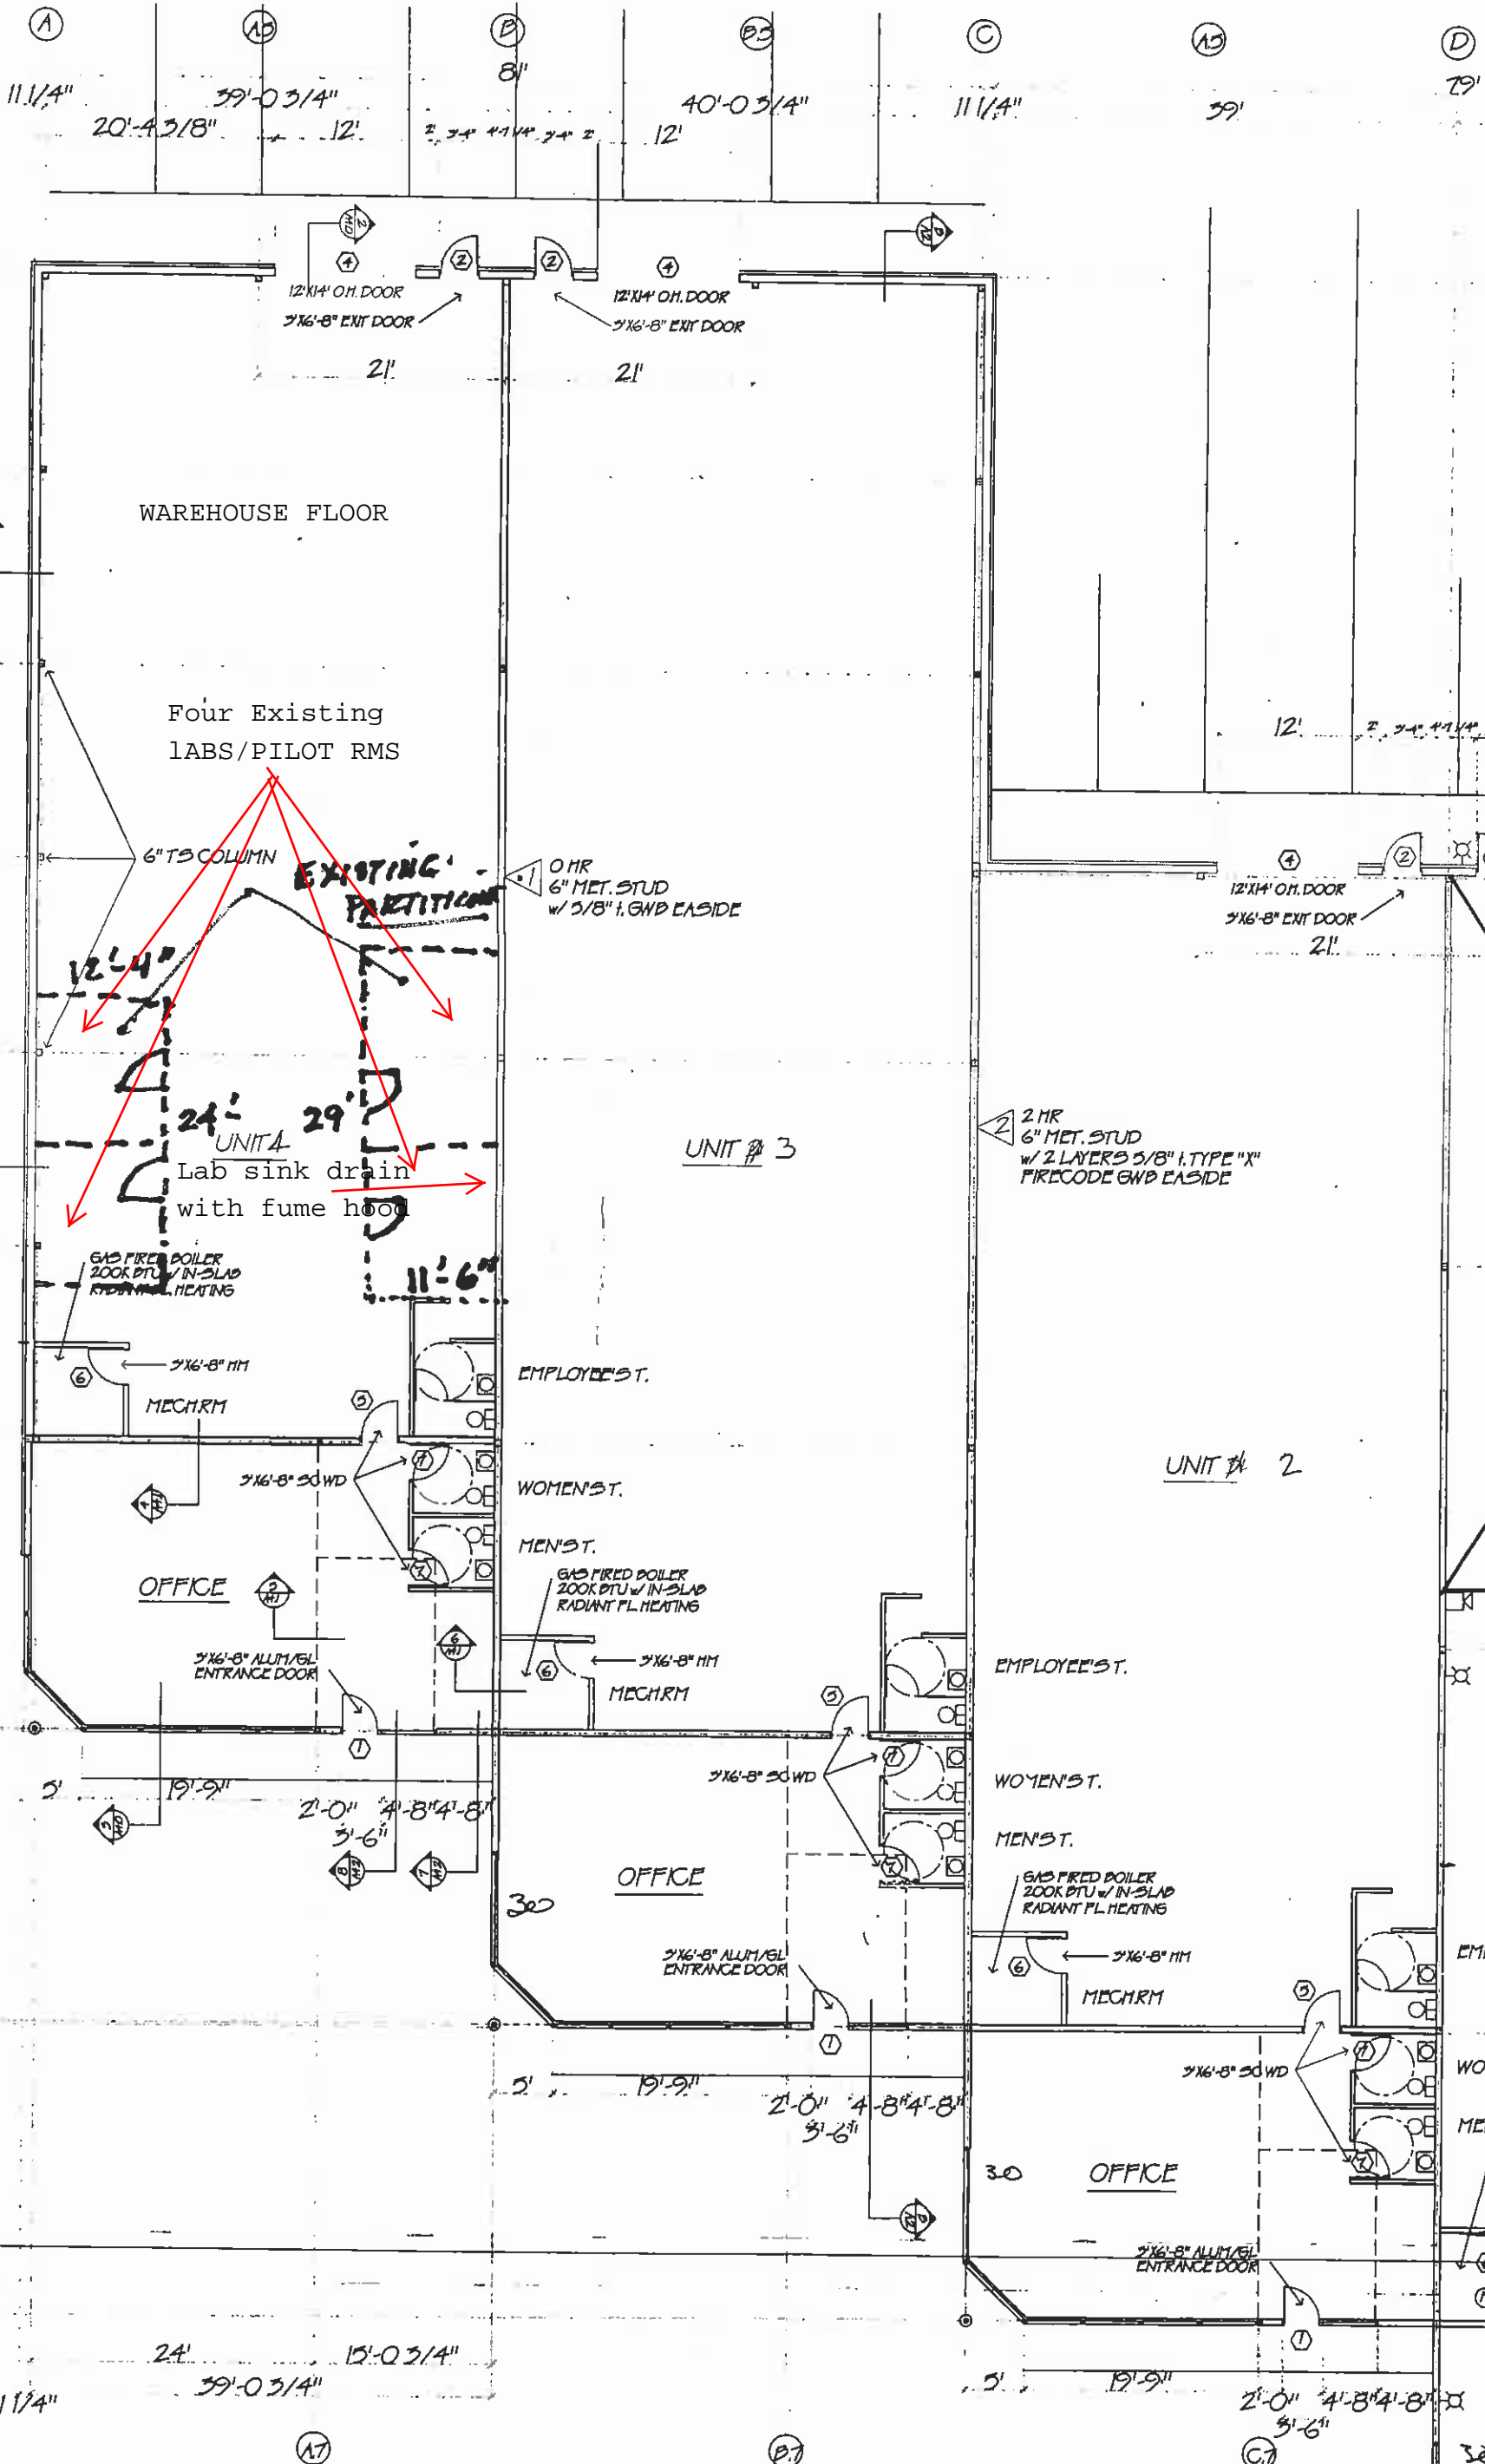

FIRST FLOOR PLAN
SCALE 1/8"=1'-0"